



WYKAZ POMIESZCZEŃ +4,20 Copy 1				
KONDYGNACJA	Nr	NAZWA POMIESZCZENIA	S	TYP WYK. PODLOGI
+4,200	1.00	KLATKA SCHODOWA	18.38 m ²	C-G-RAL 7016
+4,200	1.01	HALL	323.04 m ²	
+4,200	1.02	WIDOWNIA 495+ miejsc	448.24 m ²	BETON KL1
+4,200	1.04	WC	47.38 m ²	BETON J-SZ RAL 9001
+4,200	1.05	POM. TECHNICZNE	9.98 m ²	BETON KL1
+4,200	1.06	WC	5.36 m ²	BETON J-SZ RAL 9001
+4,200	1.07	KORYTARZ	76.36 m ²	C-G-RAL 7016
+4,200	1.08	SOCIAL	12.84 m ²	WYKLADZINA
+4,200	1.10	CENTRUM ZARZADANIA BASENAMI	28.93 m ²	WYKLADZINA
+4,200	1.13	DUZA SALA SZKOLENIOWA	185.15 m ²	WYKLADZINA
+4,200	1.15	KLATKA SCHODOWA	27.62 m ²	BETON KL1
+4,200	1.16	BIURO	15.37 m ²	WYKLADZINA
+4,200	1.17	BIURO	21.55 m ²	WYKLADZINA
+4,200	1.18	BIURO	23.01 m ²	WYKLADZINA
+4,200	1.19	BIURO	48.34 m ²	WYKLADZINA
+4,200	1.20	SOCIAL	9.71 m ²	WYKLADZINA
+4,200	1.21	Magazyn	7.78 m ²	BETON KL1
+4,200	1.22	SILOWNIA	116.87 m ²	PCV
+4,200	1.23	SZATNIA M	23.93 m ²	BETON J-SZ RAL 9001
+4,200	1.24	SZATNIA K	23.93 m ²	BETON J-SZ RAL 9001
+4,200	1.25	FITNESS	134.73 m ²	
+4,200	1.26	Magazyn	5.85 m ²	BETON KL1
+4,200	1.27	KLATKA SCHODOWA	19.60 m ²	BETON KL1
+4,200	1.28	KORYTARZ	5.69 m ²	WYKLADZINA
+4,200	1.30	ARCHIWUM	9.39 m ²	WYKLADZINA
+4,200	1.31	SOCIAL	12.24 m ²	WYKLADZINA
+4,200: 26			1661.25 m ²	
Grand total: 26			1661.25 m ²	

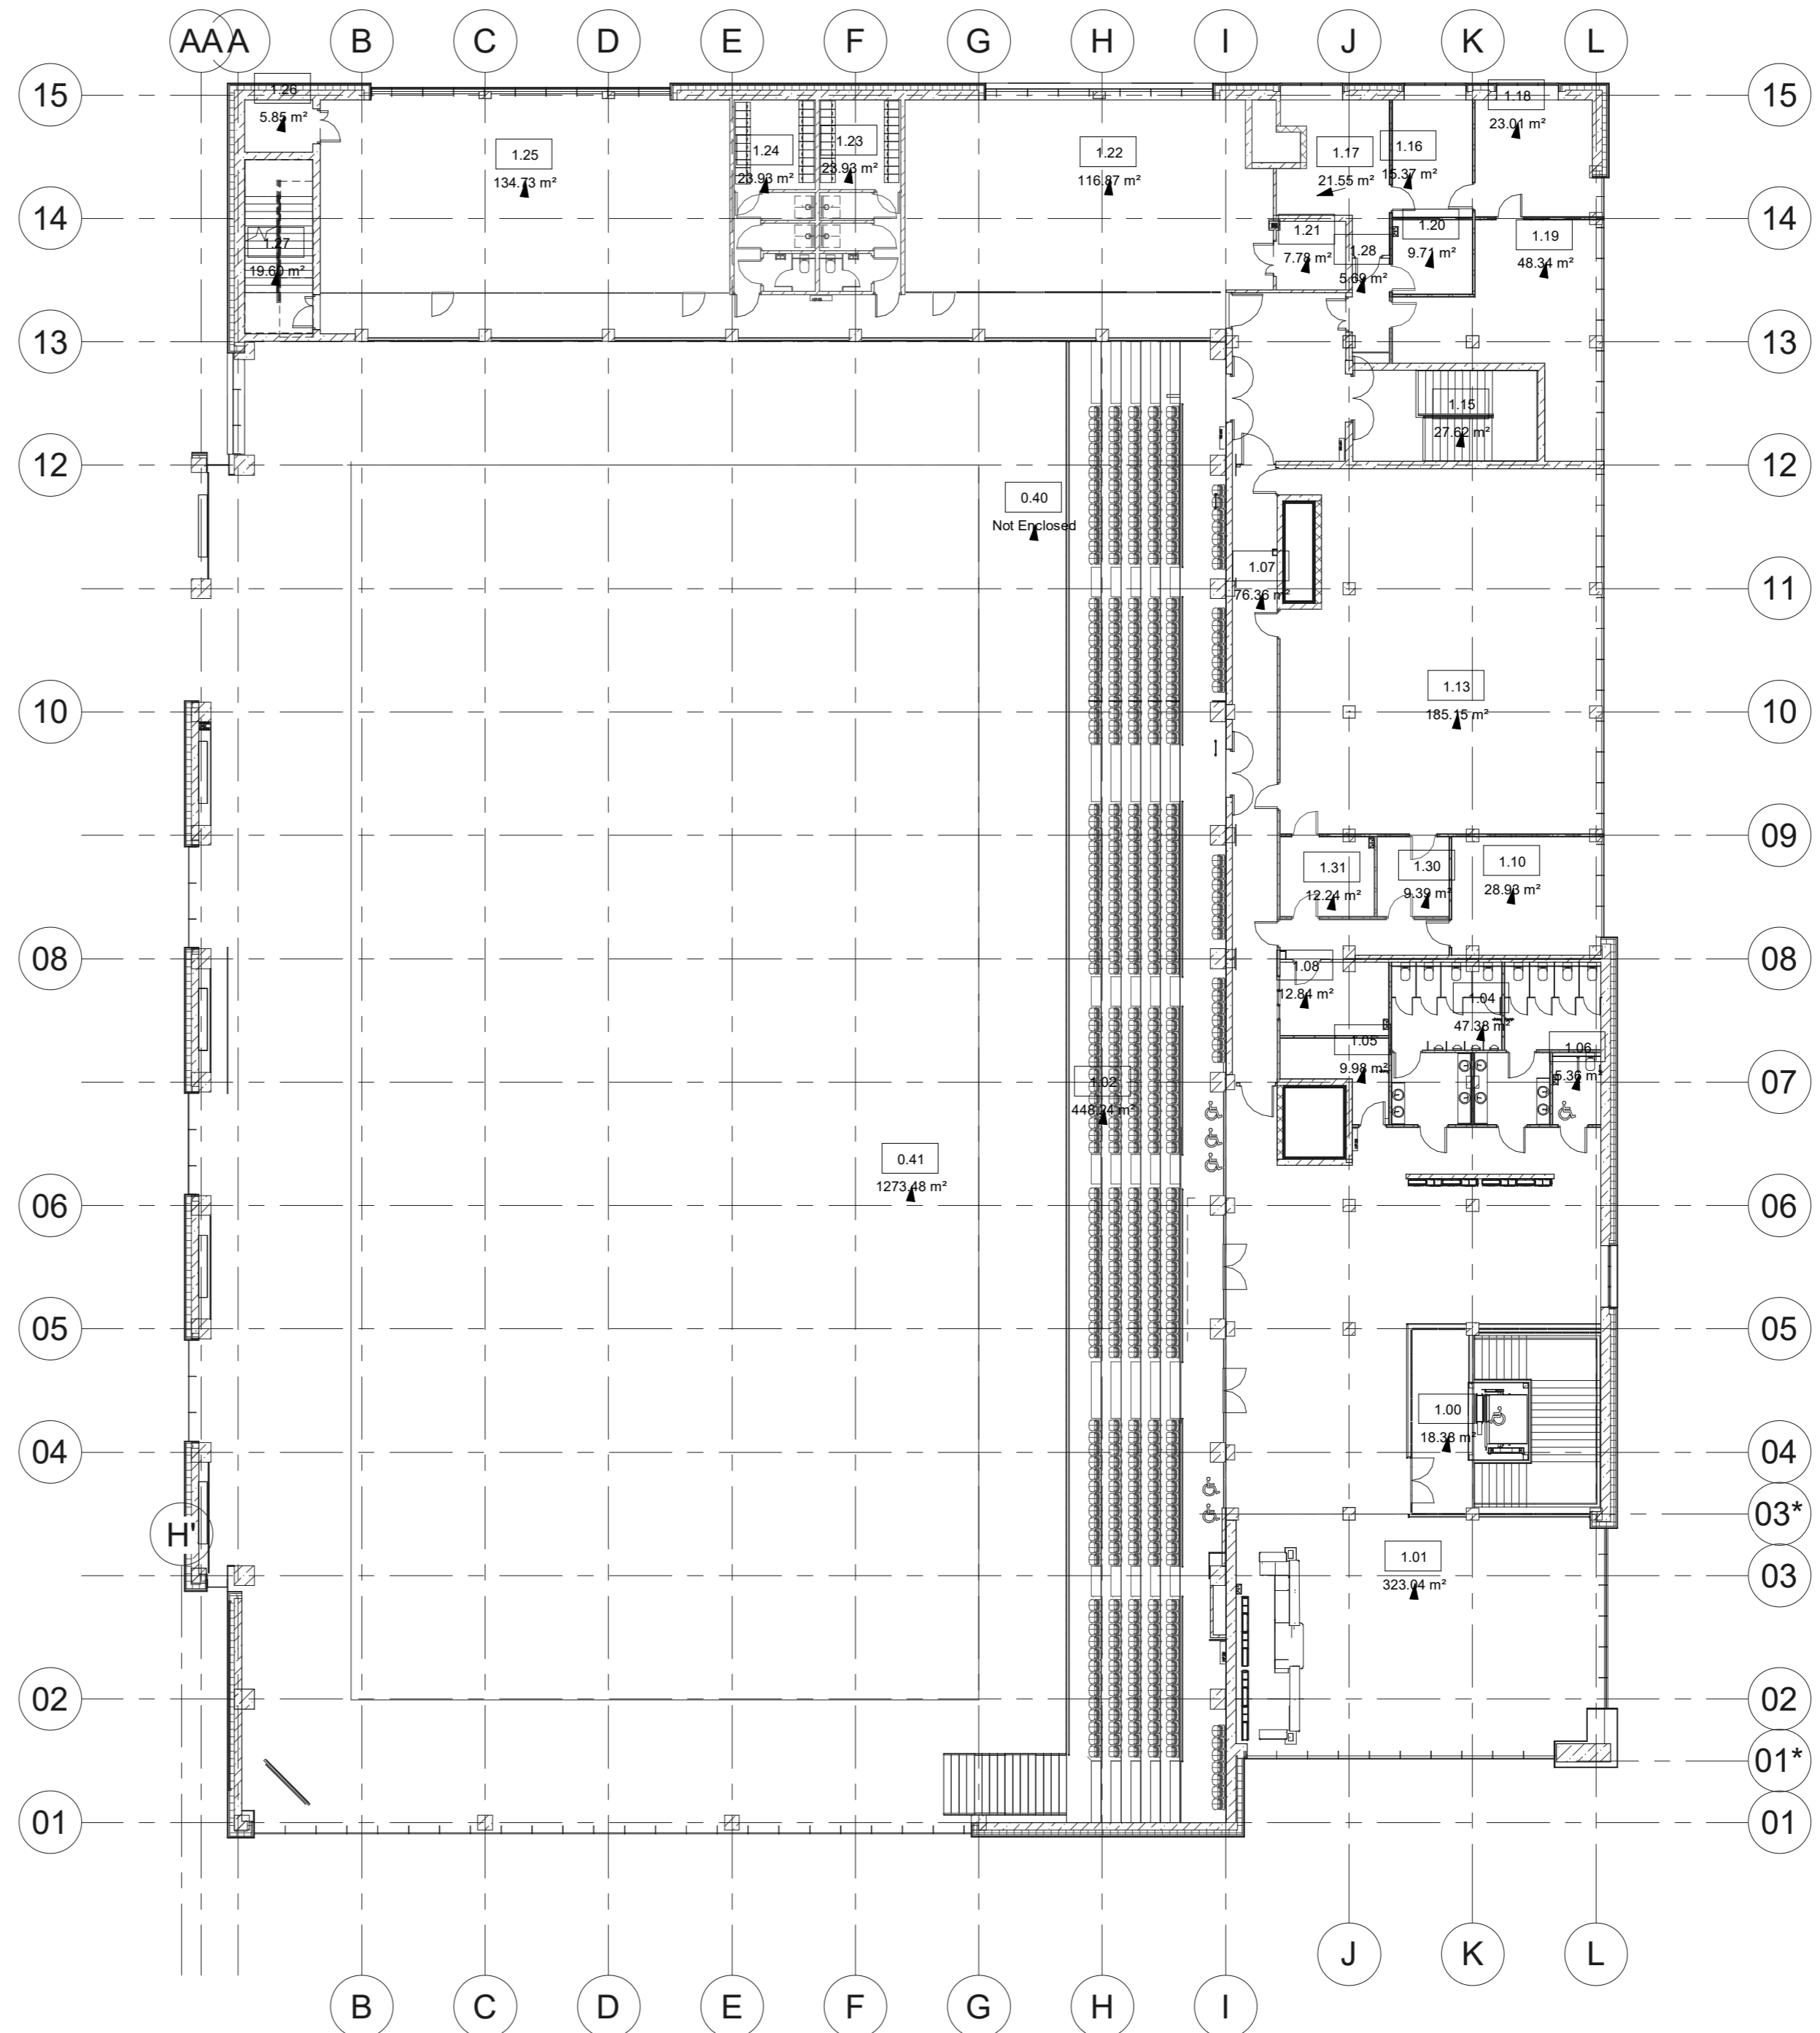

+4,200 PB POWIERZCHNI


WYKAZ POMIESZCZEŃ 0.00 Copy 1

KONDYGNACJA	Nr	NAZWA POMIESZCZENIA	S	TYP WYK. PODLOGI
0.000	0.00	KLATKA SCHODOWA	55.37 m ²	C-G-RAL 7016
0.000	0.000	TARAS	830.47 m ²	BET. ZEWN.
0.000	0.01	HALL	241.57 m ²	C-G-RAL 7016
0.000	0.03	KASA	12.23 m ²	C-G-RAL 7016
0.000	0.04	AKSESORIA PLYWACKIE	15.01 m ²	C-G-RAL 7016
0.000	0.05	WC	19.81 m ²	BETON J-SZ RAL 9001
0.000	0.06	TECH. POM	2.74 m ²	BETON KL1
0.000	0.07	ROZDIELNIA	8.37 m ²	BETON KL1
0.000	0.08	MAGAZYN	38.08 m ²	BETON KL1
0.000	0.09	KORYTARZ	65.67 m ²	BETON J-SZ RAL 9001
0.000	0.10	SZATNIA DLA NIEPELNOSPRAWNYCH I RODZINNA 27 szafek	74.47 m ²	BETON J-SZ RAL 9001 z podgrzewaniem
0.000	0.11	SZATNIA NA 474 SZAFEK	170.16 m ²	BETON J-SZ RAL 9001 z podgrzewaniem
0.000	0.12	PRYSZNIC K	56.33 m ²	BETON J-SZ RAL 9001 z podgrzewaniem
0.000	0.13	PRYSZNIC M	51.80 m ²	BETON J-SZ RAL 9001 z podgrzewaniem
0.000	0.14*	POM. TECHNICZNE	2.86 m ²	BETON J-SZ RAL 9001
0.000	0.15	GABINETY ODNOWY BIOLOGICZNEJ	104.47 m ²	BETON J-SZ RAL 9001 z podgrzewaniem
0.000	0.16	SUCHA SAUNA 2	2.84 m ²	BETON J-SZ RAL 9001+projekt technologii
0.000	0.17	SUCHA SAUNA 1	5.00 m ²	BETON J-SZ RAL 9001+projekt technologii
0.000	0.18	SAUNA INFRARED	4.79 m ²	BETON J-SZ RAL 9001+projekt technologii
0.000	0.19	MOKRA SAUNA	6.61 m ²	BETON J-SZ RAL 9001+projekt technologii
0.000	0.20	POM. TECHNICZNE	1.09 m ²	BETON J-SZ RAL 9001
0.000	0.21	WC	2.42 m ²	BETON J-SZ RAL 9001
0.000	0.22	KORYTARZ	62.60 m ²	BETON KL1
0.000	0.23	TECH. POM	12.40 m ²	BETON KL1
0.000	0.24	Magazyn nurkow	13.83 m ²	BETON KL1
0.000	0.25	ROZDIELNIA	9.19 m ²	BETON KL1
0.000	0.26	SERWEROWNIA	5.72 m ²	BETON KL1
0.000	0.27	Magazyn nurkow	7.96 m ²	BETON KL1
0.000	0.28	WC	2.18 m ²	BETON J-SZ RAL 9001
0.000	0.29	TRENERZY/SEDZIOWIE	17.74 m ²	BETON KL1
0.000	0.30	GABINET LEKARSKI	13.43 m ²	BETON KL1
0.000	0.31	SEDZIOWIE	17.92 m ²	BETON KL1
0.000	0.32	WC	2.37 m ²	BETON KL2
0.000	0.33	HALL	17.00 m ²	BETON J-SZ RAL 9001
0.000	0.34	RATOWNICY	18.07 m ²	BETON J-SZ RAL 9001
0.000	0.35	MAGAZYN	15.93 m ²	BETON J-SZ RAL 9001
0.000	0.36	POMIAR CZASU	19.01 m ²	BETON J-SZ RAL 9001
0.000	0.37	Magazyn	6.23 m ²	BETON J-SZ RAL 9001
0.000	0.38/1	MAGAZYN	5.16 m ²	BETON J-SZ RAL 9001
0.000	0.38/2	POM. SPRZĄT.	5.61 m ²	BETON J-SZ RAL 9001
0.000	0.39	MALA SALA ROZGRZEWKOWA	164.32 m ²	BETON J-SZ RAL 9001
0.000	0.40	PLAZA	Not Enclosed	BETON J-SZ RAL 9001
0.000	0.41	LUSTRO WODY	1273.48 m ²	STAL NIERDZEWNA
0.000	0.42	KLATKA SCHODOWA	19.58 m ²	BETON KL1
0.000	0.43	KLATKA SCHODOWA	33.44 m ²	BETON KL1
0.000	0.44	MAGAZYN	5.85 m ²	BETON J-SZ RAL 9001
0.000	0.45	POM. TECHNICZNE	3.15 m ²	BETON J-SZ RAL 9001
0.000	0.46	POM. TECHNICZNE	6.50 m ²	BETON J-SZ RAL 9001
0.000	0.47	SPIKER	7.12 m ²	BETON J-SZ RAL 9001
0.000: 49			3537.94 m ²	
Grand total: 49			3537.94 m ²	

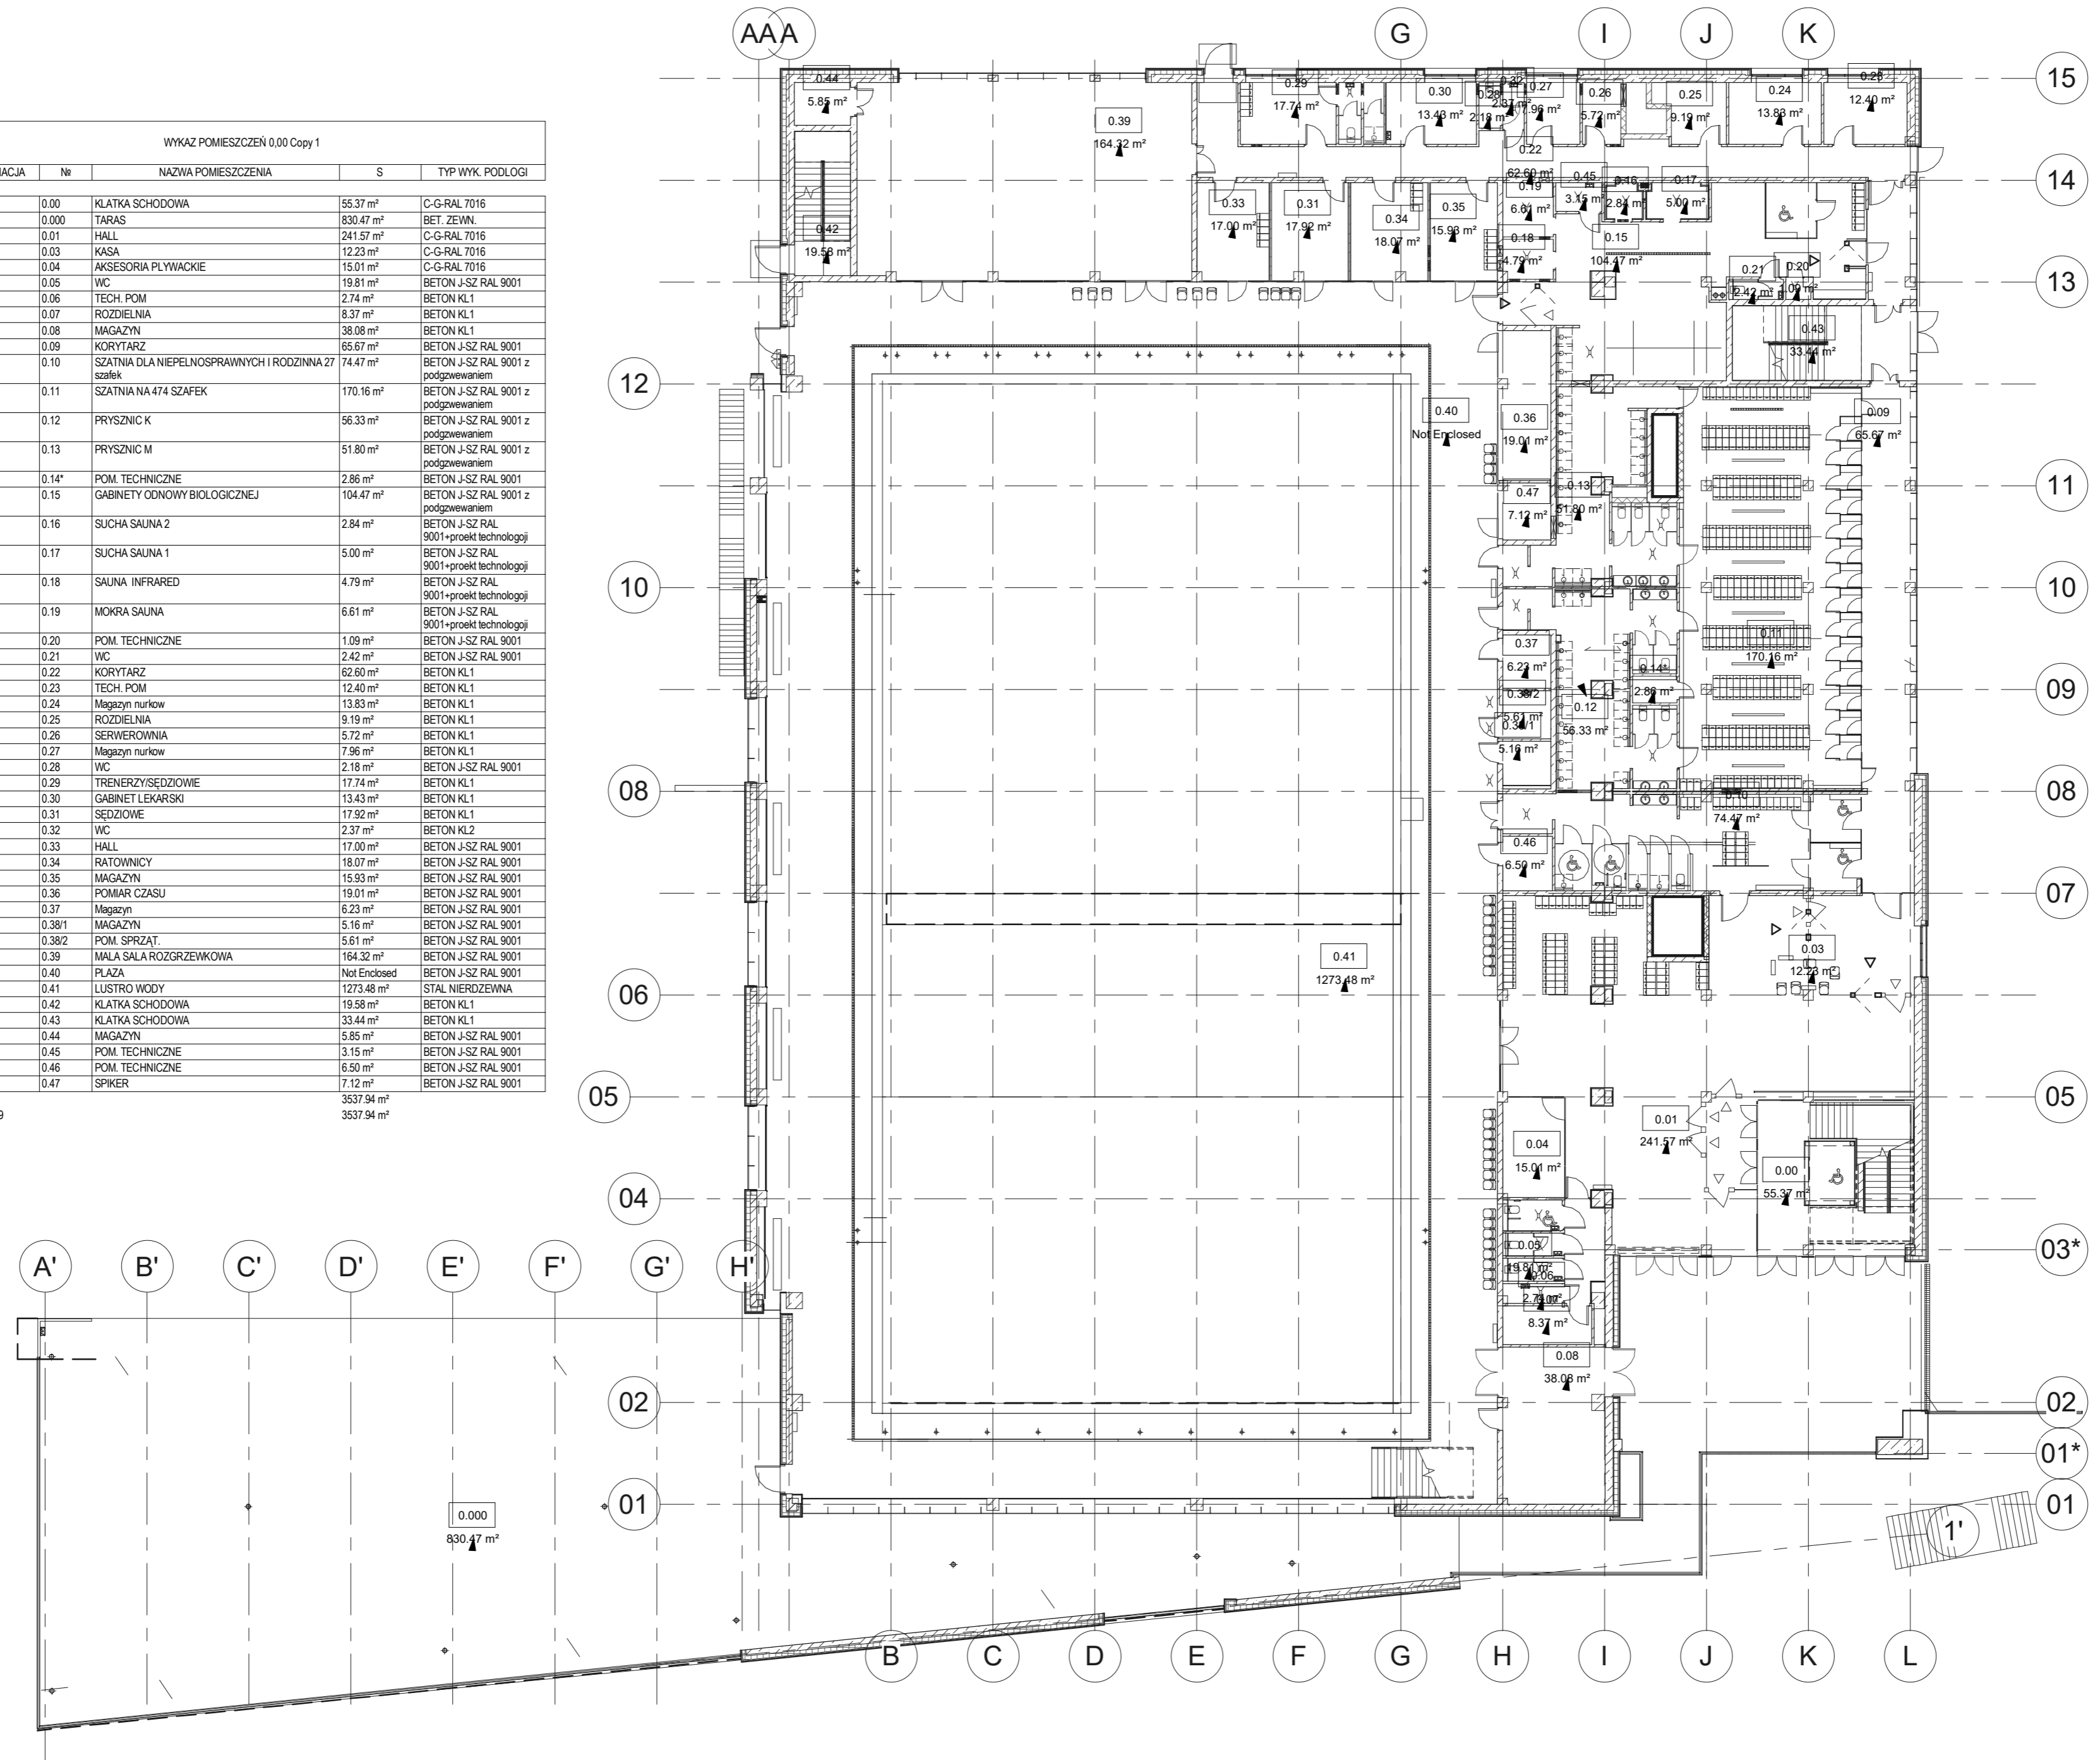

0.000 POWIERZCHNI

WYKAZ POMIESZCZEŃ -6,32 Copy 1				
KONDYGNACJA	Nr	NAZWA POMIESZCZENIA	S	TYP WYK. PODLOGI
-6,320	-02.0	Tambur	16.18 m ²	BETON KL1
-6,320	-02.1	KORYTARZ	37.48 m ²	BETON KL2
-6,320	-02.3	TECH. POM	Not Enclosed	BETON KL2
-6,320	-02.4	KLATKA SCHODOWA	17.13 m ²	BETON KL1
-6,320	-02.5	TECH. POM	151.51 m ²	BETON KL2
-6,320	-02.6	WENTYLATORNIA (WYS. 6m)	565.17 m ²	BETON KL2
-6,320	-02.7	WEZEL CIEPLNY (WYS 6m)	128.94 m ²	BETON KL2
-6,320	-02.8	WWOD	10.61 m ²	BETON KL2
-6,320	-02.9	SUZ - POM. FILTRÓW (WYS 6m)	432.65 m ²	BETON KL2
-6,320	-02.10	KLATKA SCHODOWA	19.58 m ²	BETON KL2
-6,320	-02.11	Tech srtefa o wysok. 6m	577.36 m ²	BETON KL2
-6,320	-02.12	Tambur	2.80 m ²	BETON KL2
-6,320	-02.13	Chlorownia	6.30 m ²	BETON KL2
-6,320	-02.14	PH	7.22 m ²	BETON KL2
-6,320	-02.15	KOAGULANT	6.56 m ²	BETON KL2
-6,320	-02.16	POD BASENEM SREFA o WYSOK. -3m	641.88 m ²	BETON KL2
-6,320	-02.19	KLATKA SCHODOWA	23.43 m ²	BETON KL2
-6,320	-02.20	KORYTARZ	40.43 m ²	BETON KL2
-6,320	-02.21	ROZDIELNIA	18.63 m ²	BETON KL2
-6,320	0.004	MAGAZYN	44.81 m ²	BETON KL2
-6,320: 20			2748.46 m ²	
Grand total: 20			2748.46 m ²	

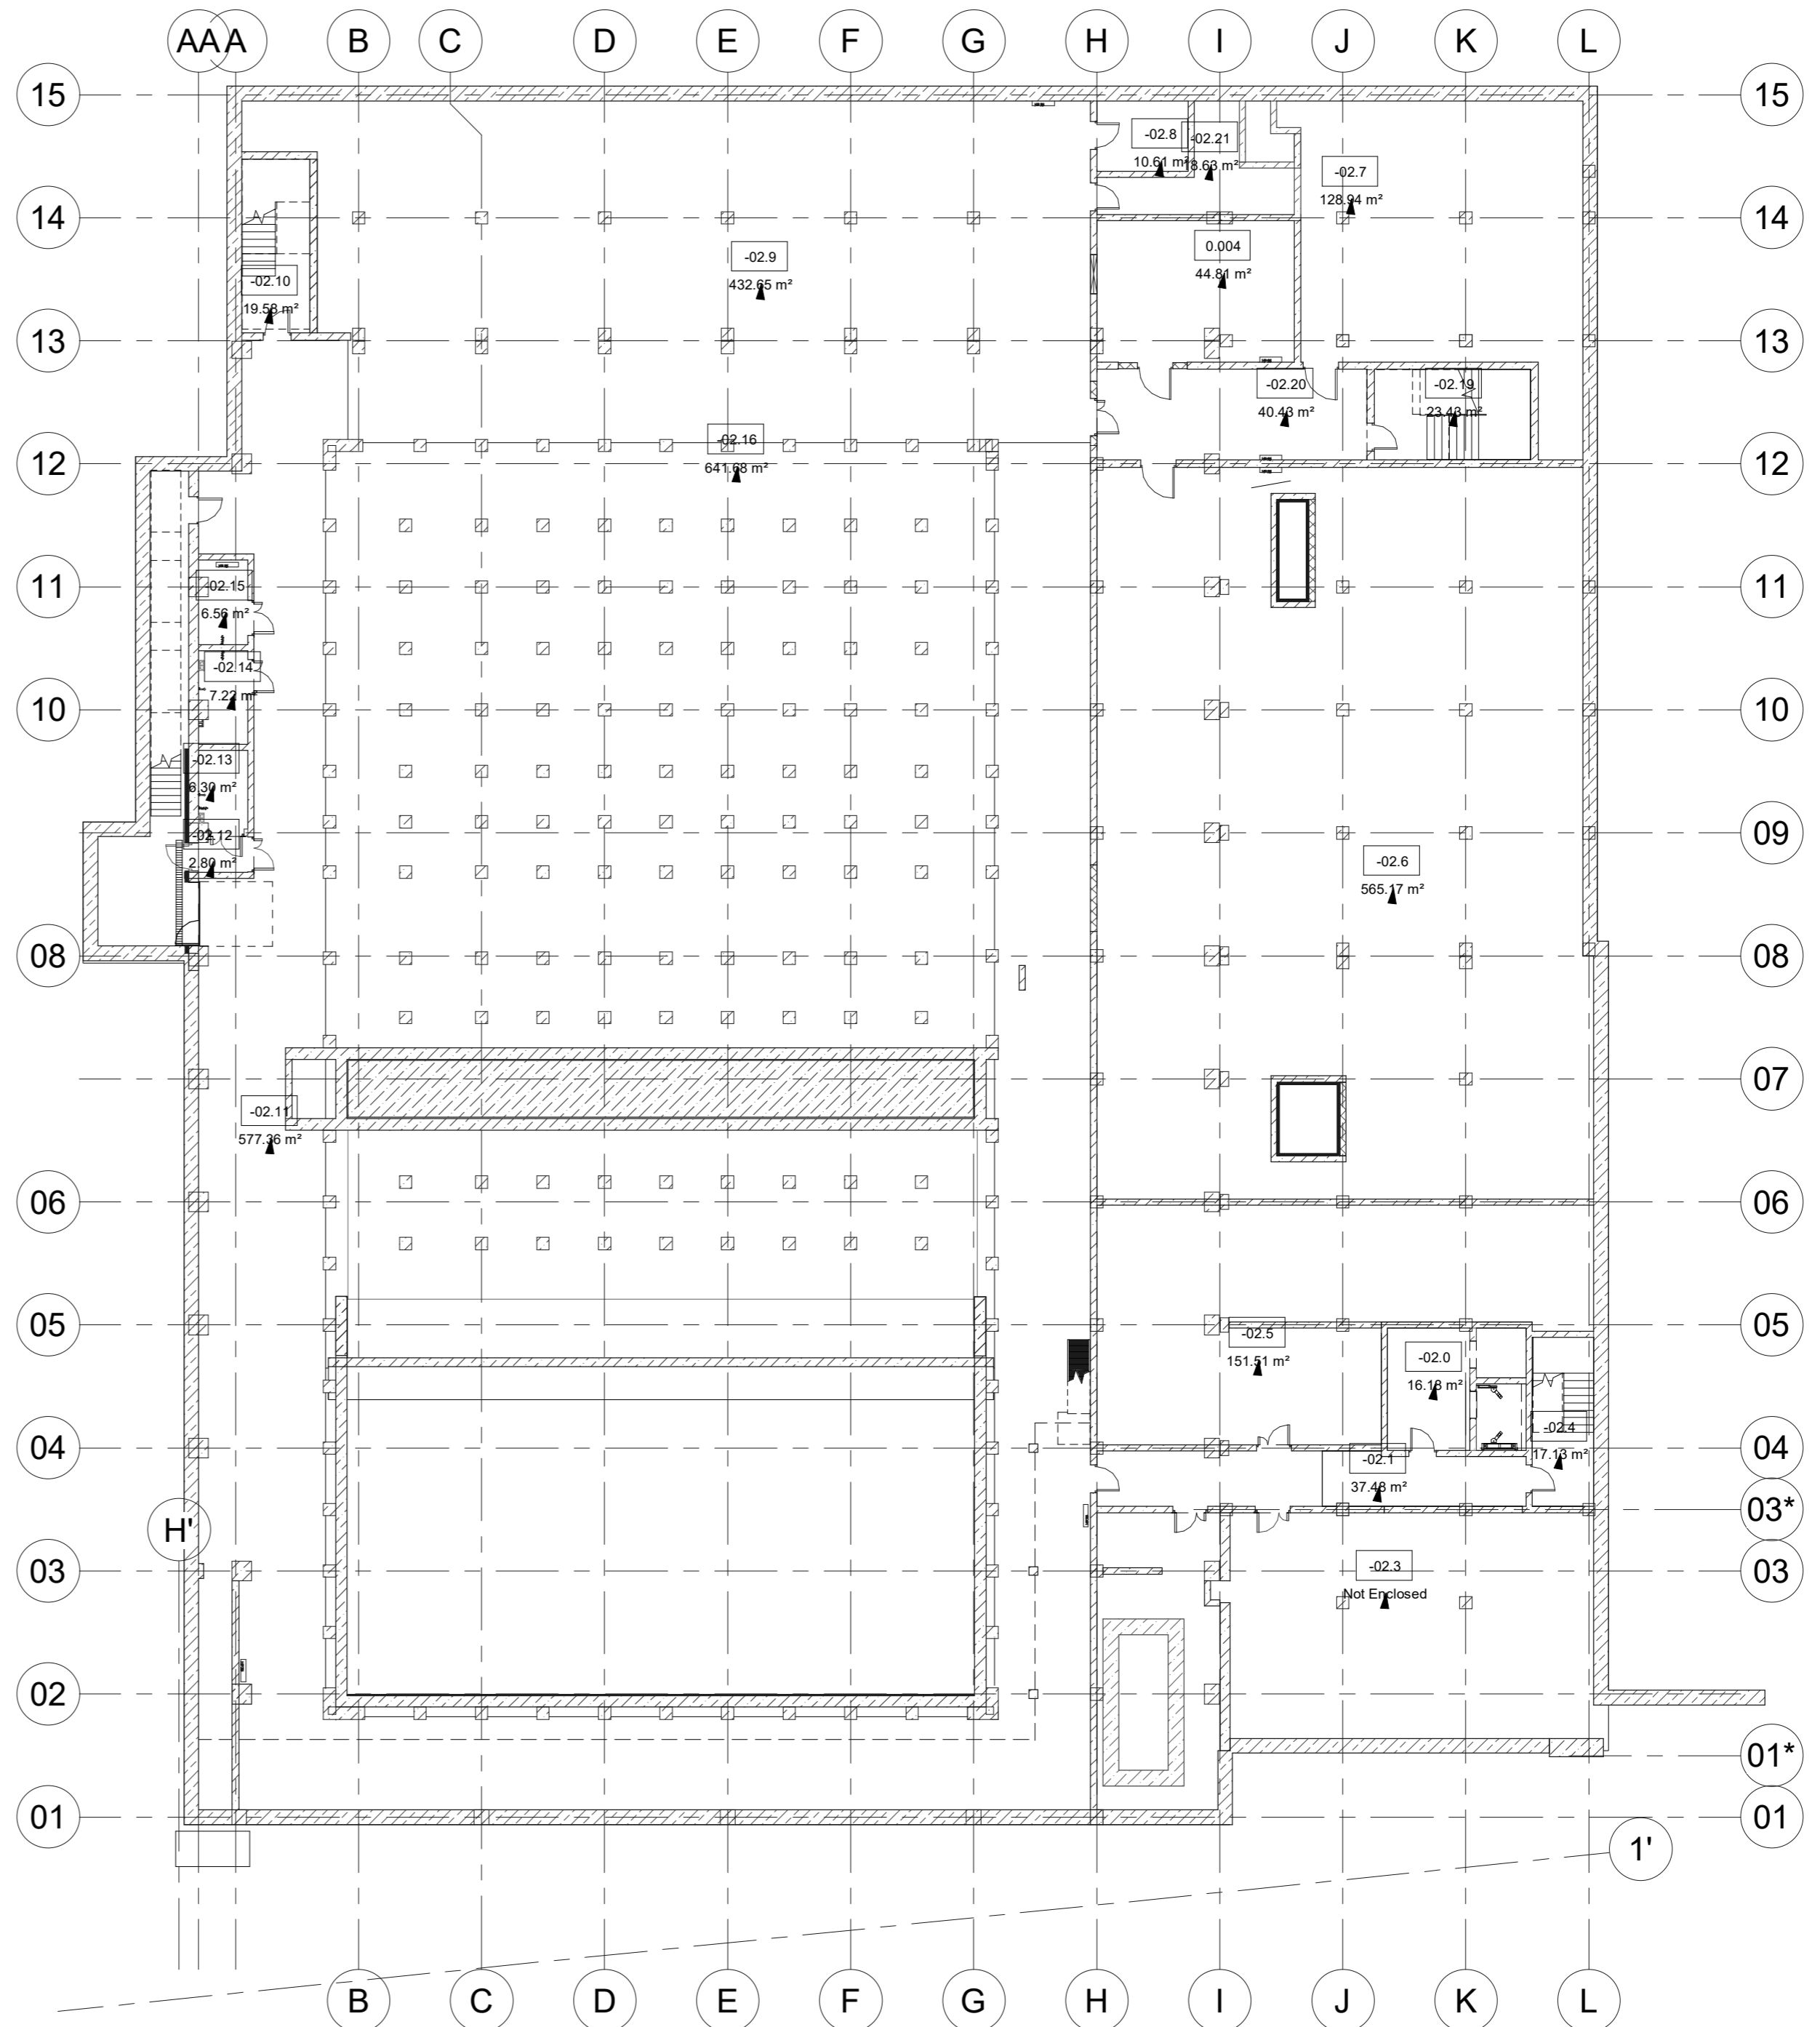

-6,320 PB POWIERZCHNI

WYKAZ POMIESZCZEN -3,75 Copy 1				
KONDYGNACJA	Nr	NAZWA POMIESZCZENIA	S	TYP WYK. PODLOGI
-3,75	-00.0	KLATKA SCHODOWA	17.13 m ²	BETON KL1
-3,75	-00.1	HALL-KORYTARZ	37.48 m ²	BETON KL1
-3,75	-00.2	MAGAZYN	96.12 m ²	BETON KL2
-3,75	-00.3	POM. TECHNICZNE	16.66 m ²	BETON KL1
-3,75	-00.4	WC	4.25 m ²	BETON KL2
-3,75	-00.5	SZATNIE DLA PRACOWNIKÓW M	10.70 m ²	BETON KL1
-3,75	-00.6	POM. DLA ELEKTRYKÓW	8.83 m ²	BETON KL1
-3,75	-00.7	ROZDZIELNIA	17.41 m ²	BETON KL2
-3,75	-00.8	SZATNIE DLA PRACOWNIKÓW K	14.12 m ²	BETON KL2
-3,75	-00.8*	SZATNIE DLA PRACOWNIKÓW K	6.69 m ²	
-3,75	-00.9	SERWEROWNIA	23.45 m ²	BETON KL2
-3,75	-00.10	TR. INDIW. PLYW.	58.70 m ²	BETON J-SZ RAL 9001
-3,75	-00.11	Room	90.60 m ²	
-3,75	-00.12	HALL-KORYTARZ	42.85 m ²	C-G-RAL 7016
-3,75	-00.13	WC	6.43 m ²	BETON J-SZ RAL 9001
-3,75	-01.1	HALL	66.96 m ²	C-G-RAL 7016
-3,75	-01.3	SZATNIA M 48 szafki	28.67 m ²	BETON J-SZ RAL 9001
-3,75	-01.4	SZATNIA K 36 szafki	29.16 m ²	BETON J-SZ RAL 9001
-3,75	-01.5	EKIPA SPRZĄTAJĄCA	2.26 m ²	BETON J-SZ RAL 9001
-3,75	-01.6	WC	2.99 m ²	BETON J-SZ RAL 9001
-3,75	-01.7	BIURO	7.09 m ²	WYKLADZINA
-3,75	-01.8	PERSONEL	9.65 m ²	WYKLADZINA
-3,75	-01.9	WC	3.45 m ²	BETON J-SZ RAL 9001
-3,75	-01.10	HANGAR DLA KAJAKÓW	481.75 m ²	BETON KL2
-3,75	-01.11	WARSZTAT	85.71 m ²	BETON KL2
-3,75: 25			1169.12 m ²	
Grand total: 25			1169.12 m ²	

